


PLAN VIEW

NOTE:
FOR STORMWATER MANAGEMENT APPLICATIONS INCLUDING STORAGE AND INFILTRATION, ALTERNATE FILLS, BASE MATERIAL, AND DRAINAGE MAY BE REQUIRED

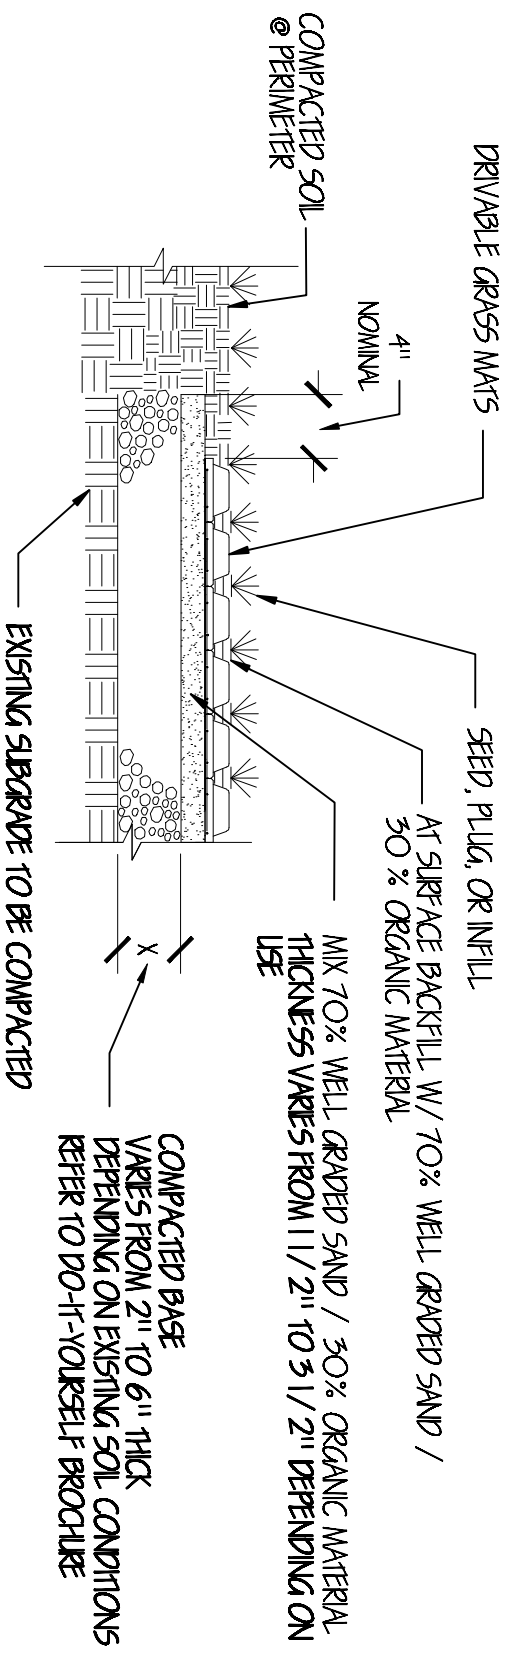

SECTION A-A

2 **DR** **TYPICAL LIGHT TRAFFIC DRIVABLE GRASS® DETAIL**
SCALE: 1" = 1'

DRIVABLE GRASS®
 PROTECTED BY US AND INTERNATIONAL PATENTS AND TRADEMARKS