


PLAN VIEW

NOTE:

FOR STORMWATER MANAGEMENT APPLICATIONS INCLUDING STORAGE AND INFILTRATION, ALTERNATE INFILLS, BASE MATERIAL, AND DRAINAGE MAY BE REQUIRED

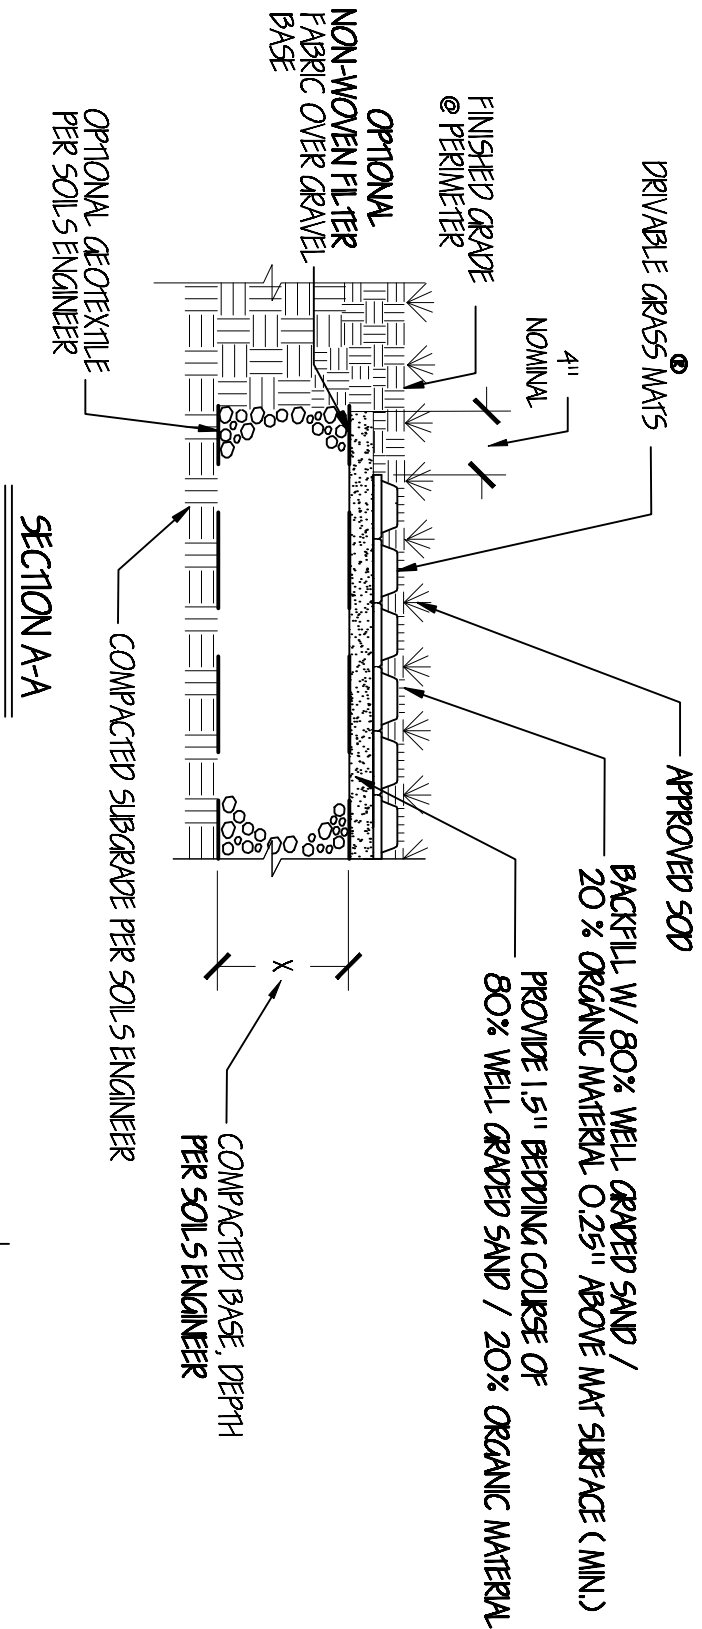

SECTION A-A

dg
TYPICAL COMMERCIAL DRIVABLE GRASS[®] DETAIL w/ SOD
SCALE: 1" = 1'

DRIVABLE GRASS[®]
PROTECTED BY US AND INTERNATIONAL PATENTS AND TRADEMARKS