


NOTE:

FOR STORMWATER MANAGEMENT APPLICATIONS INCLUDING STORAGE AND INFILTRATION, ALTERNATE INFILLS, BASE MATERIAL, AND DRAINAGE MAY BE REQUIRED

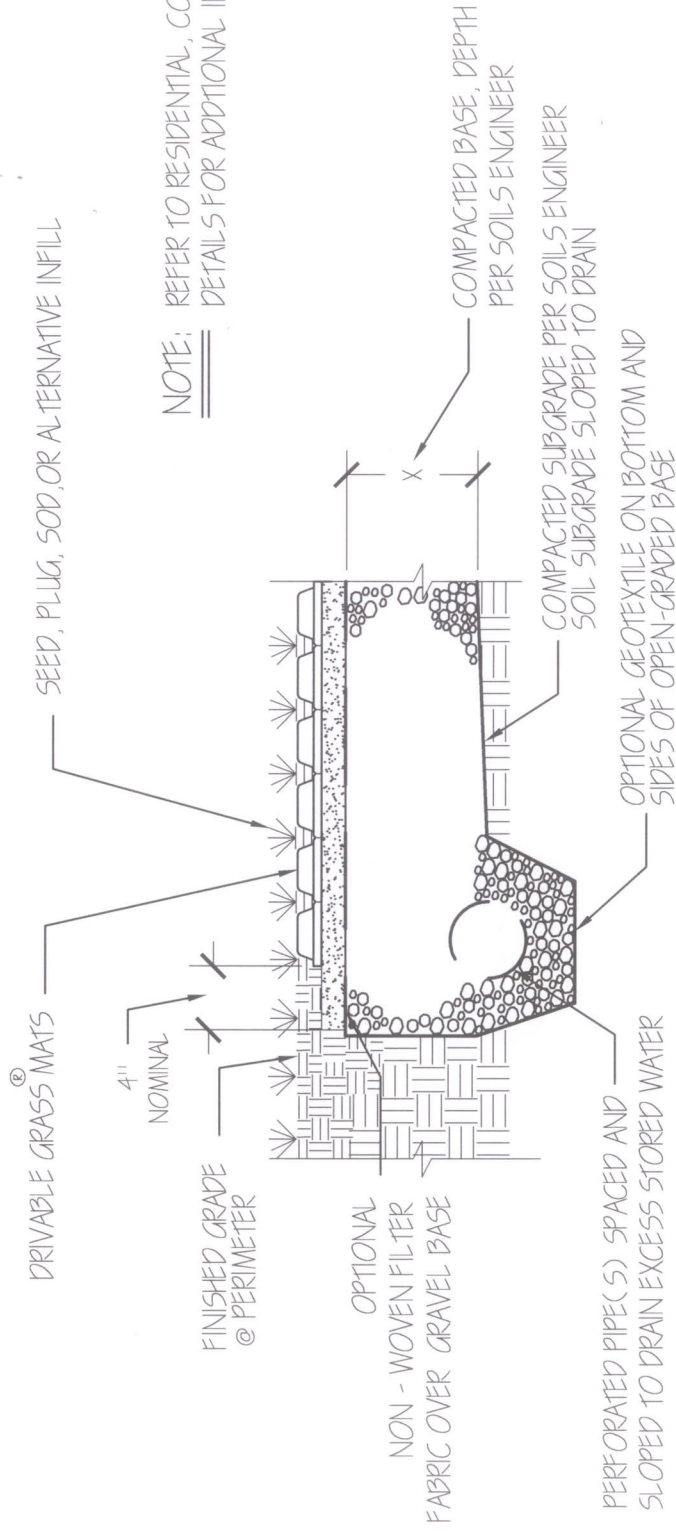

NOTE: REFER TO RESIDENTIAL, COMMERCIAL DETAILS FOR ADDITIONAL INFORMATION

DRIVABLE GRASS[®]
 PROTECTED BY US AND INTERNATIONAL PATENTS AND TRADEMARKS

DG
 6
 PARTIAL INFILTRATION TO SUBGRADE DETAIL
 SCALE: 1" = 1'