


NOTE:

FOR STORMWATER MANAGEMENT APPLICATIONS INCLUDING STORAGE AND INFILTRATION, ALTERNATE INFILLS, BASE MATERIAL, AND DRAINAGE MAY BE REQUIRED

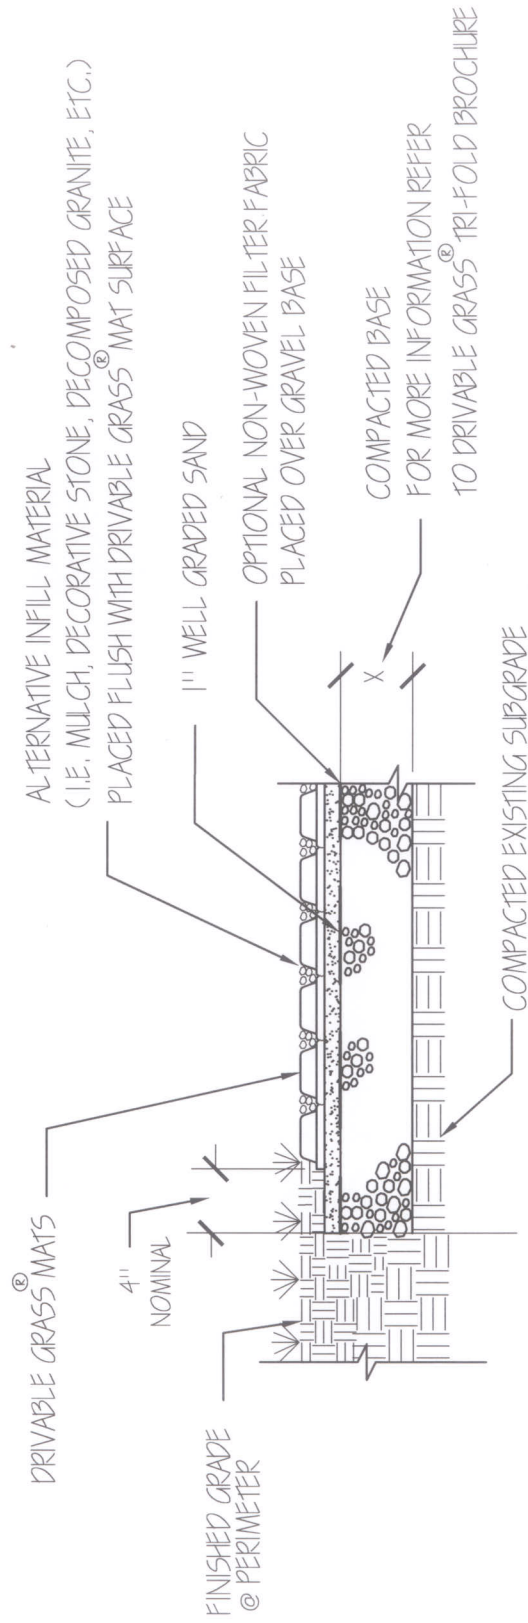

DRIVABLE GRASS®  
PROTECTED BY US AND INTERNATIONAL PATENTS AND TRADEMARKS

DG  
8  
TYPICAL RESIDENTIAL / DO IT YOURSELF DRIVABLE GRASS® DETAIL WITH ALTERNATIVE INFILL  
SCALE: 1" = 1'