


NOTE:

FOR STORMWATER MANAGEMENT APPLICATIONS INCLUDING STORAGE AND INFILTRATION, ALTERNATE INFILLS, BASE MATERIAL, AND DRAINAGE MAY BE REQUIRED

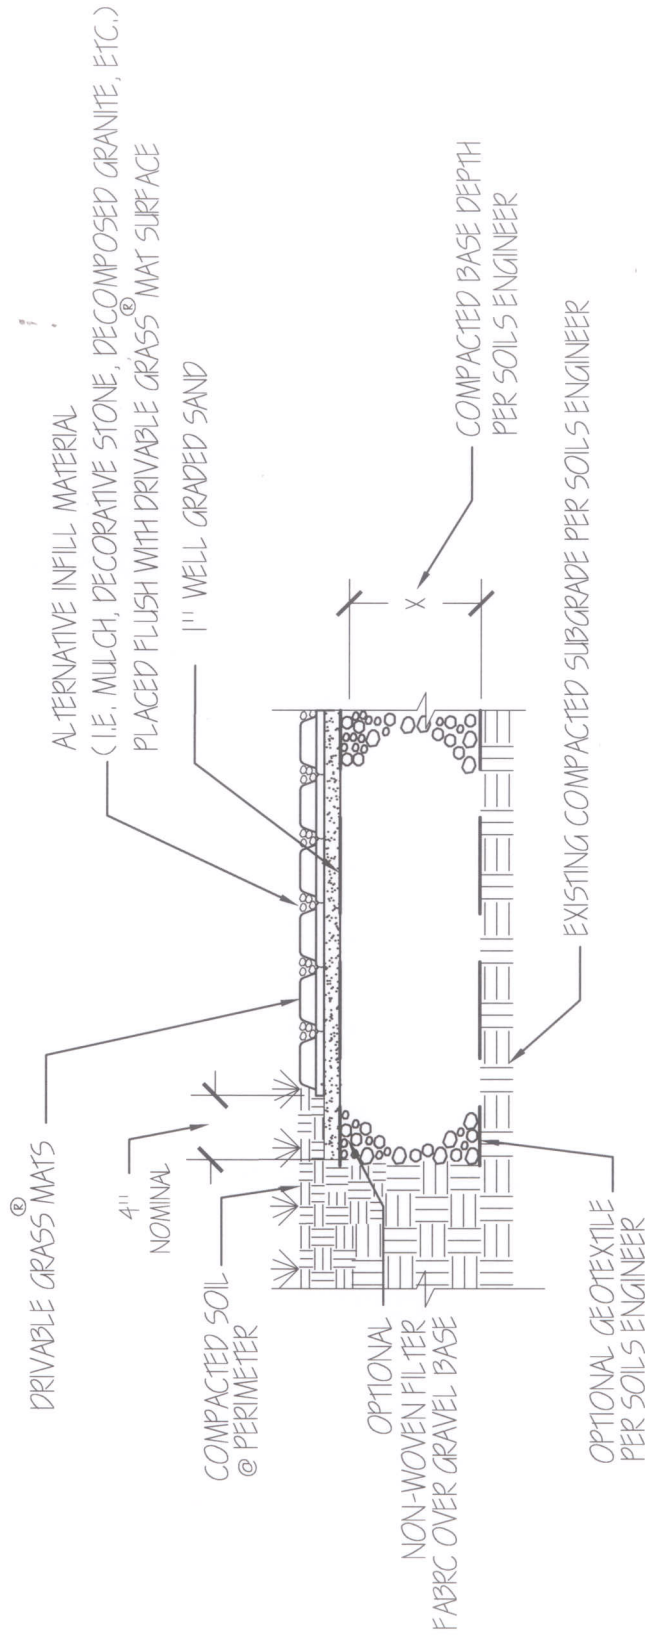

DRIVABLE GRASS®
PROTECTED BY US AND INTERNATIONAL PATENTS AND TRADEMARKS

DG 9 TYPICAL COMMERCIAL DRIVABLE GRASS® DETAIL W/ ALTERNATIVE INFILL MATERIAL

SCALE: 1" = 1'