


DRIVABLE GRASS® CONCRETE MAT

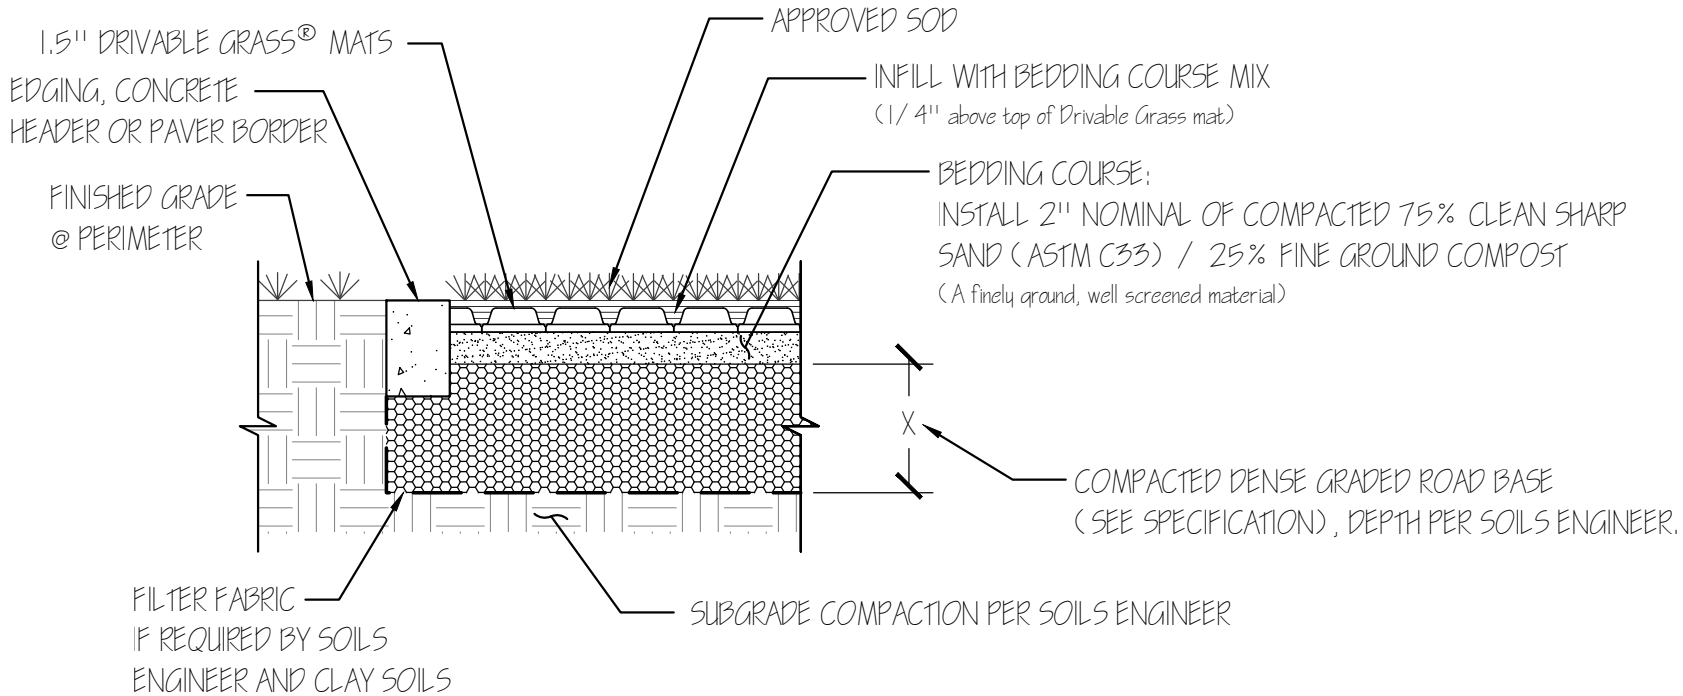

TYPICAL PROFESSIONAL DRIVABLE GRASS® DETAIL FOR SOD PLANTING

SCALE: 1" = 1'



PROTECTED BY US AND INTERNATIONAL PATENTS AND TRADEMARKS