


DRIVABLE GRASS® CONCRETE MAT

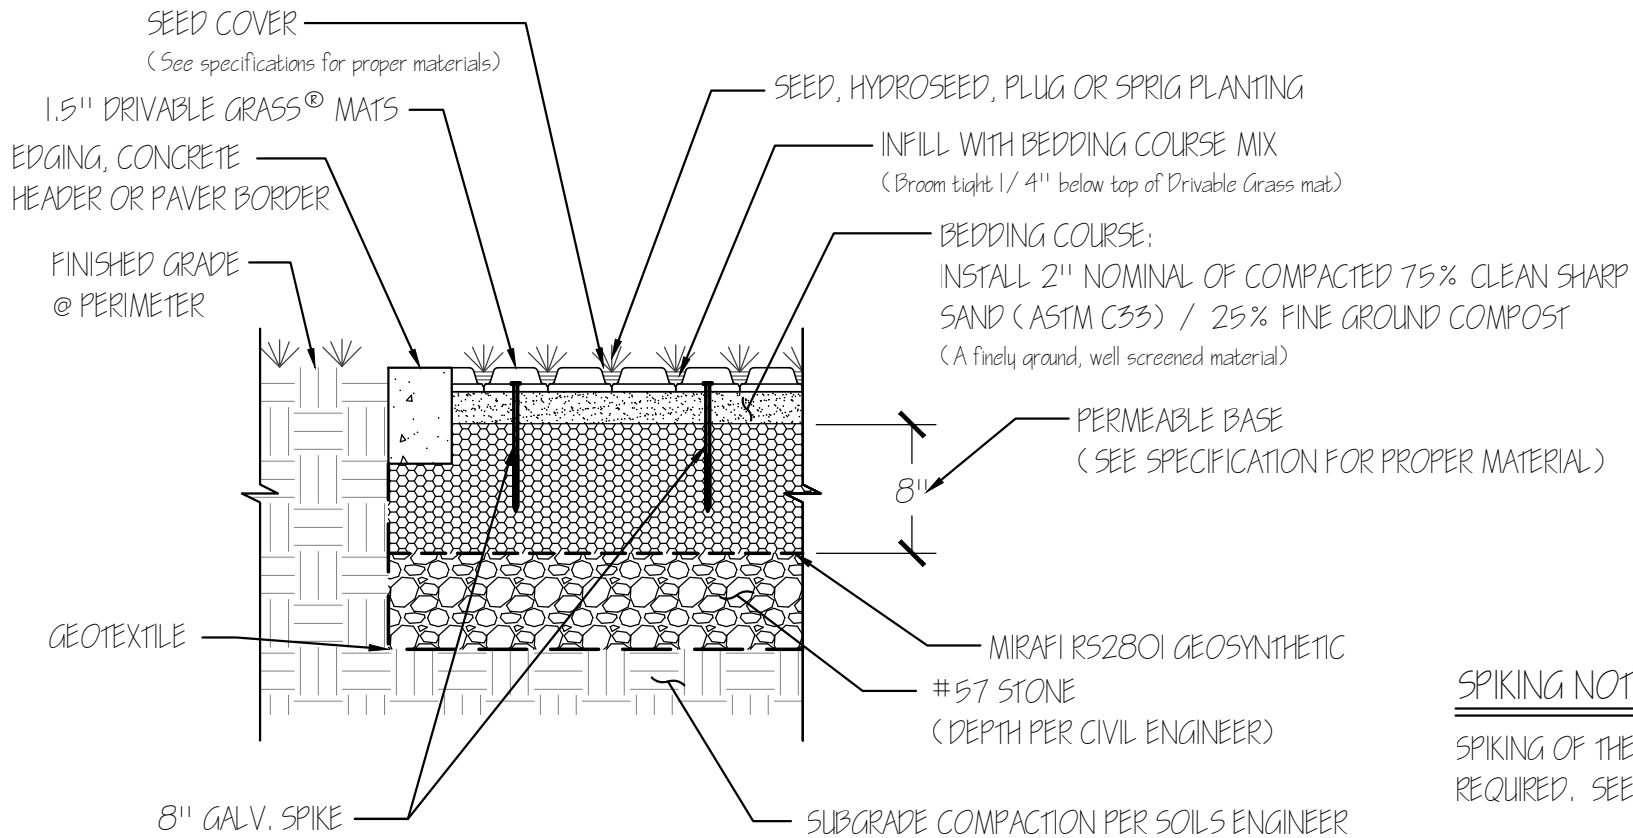

SPIKING NOTE (VEHICULAR DRIVING):

SPIKING OF THE DRIVABLE GRASS® MATS IS  
REQUIRED. SEE 'SPIKING DETAIL'.

TYPICAL PROFESSIONAL DRIVABLE GRASS® WATER STORAGE DETAIL FOR PLANTING

SCALE: 1" = 1'



PROTECTED BY US AND INTERNATIONAL PATENTS AND TRADEMARKS