



DRIVABLE GRASS® CONCRETE MAT

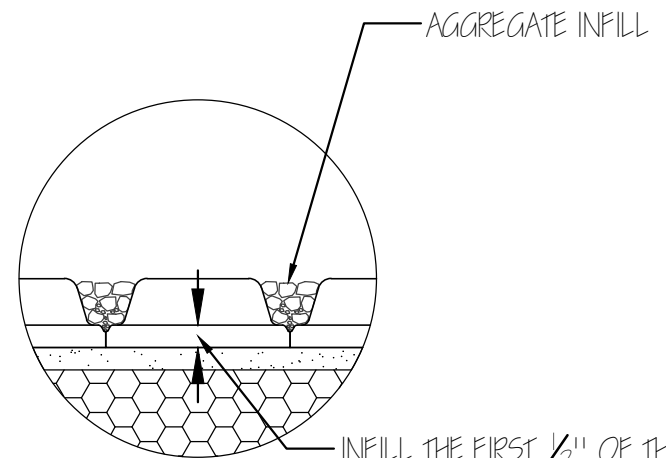

INFILL DETAIL

AGGREGATE INFILL

INFILL THE FIRST 1/2" OF THE DRIVABLE GRASS® MATS WITH SAND (ASTM C33) TO FILL JOINTS BETWEEN MAT EDGES.

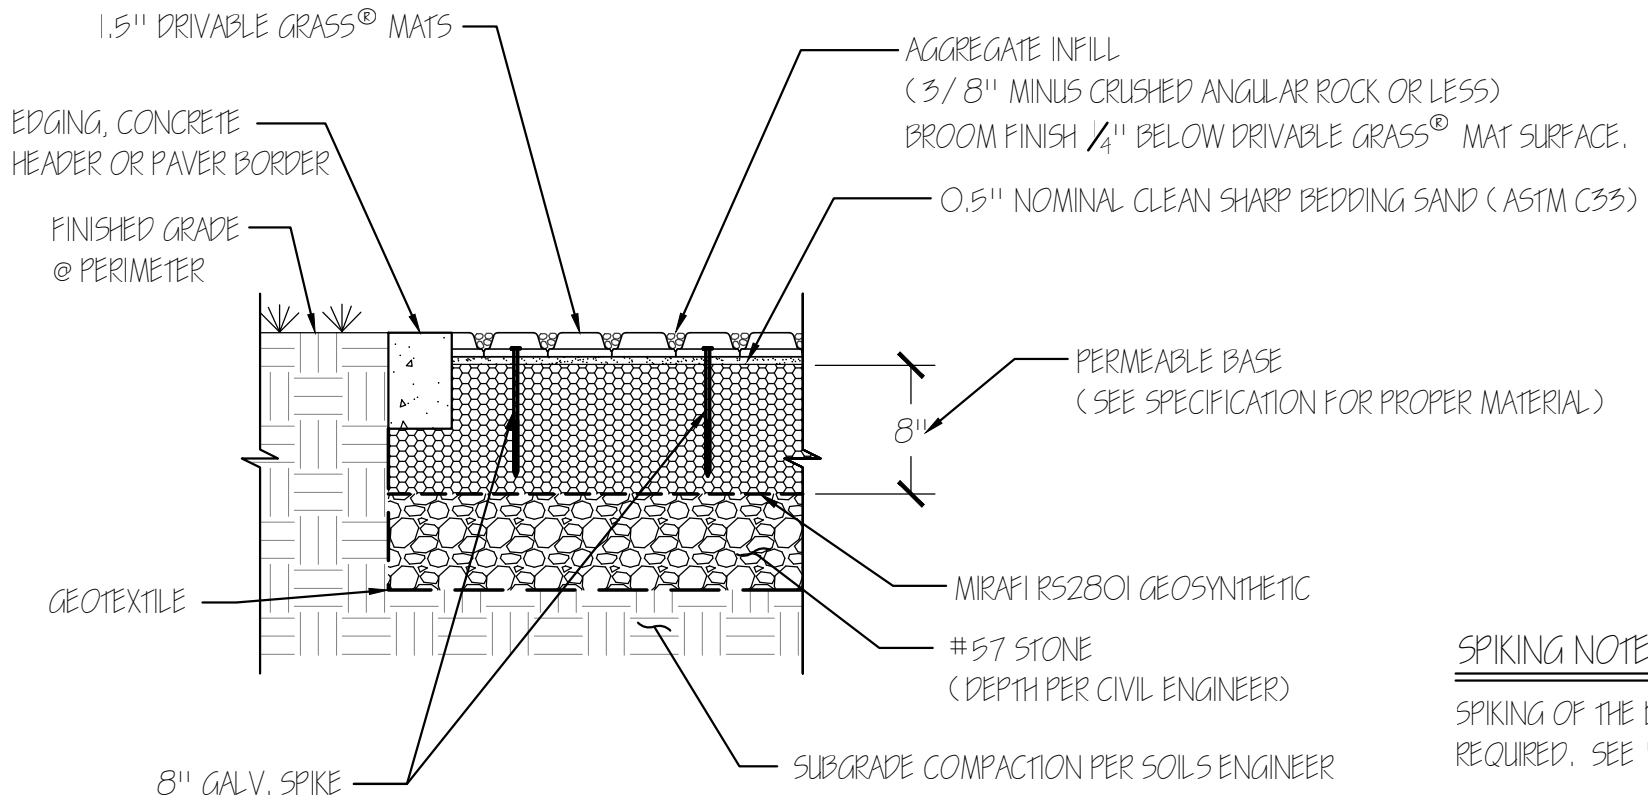

SPIKING NOTE (VEHICULAR DRIVING):
 SPIKING OF THE DRIVABLE GRASS® MATS IS REQUIRED. SEE 'SPIKING DETAIL'.

TYPICAL PROFESSIONAL DRIVABLE GRASS® WATER STORAGE DETAIL WITH AGGREGATE INFILL

SCALE: 1" = 1'



PROTECTED BY US AND INTERNATIONAL PATENTS AND TRADEMARKS